





Position: 1 2-Feldträger-Beispiel

Stahlbeton-2-Feldträger

Maßstab 1:25

Betongüte: C25/30 - Stahlgüte: B500 (A,B)

Anzahl: 1x ausführen

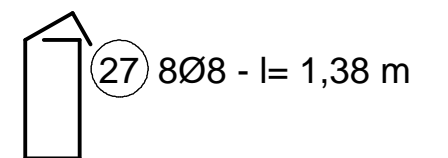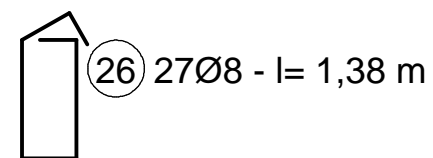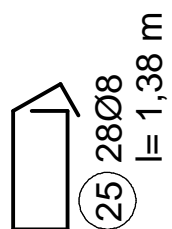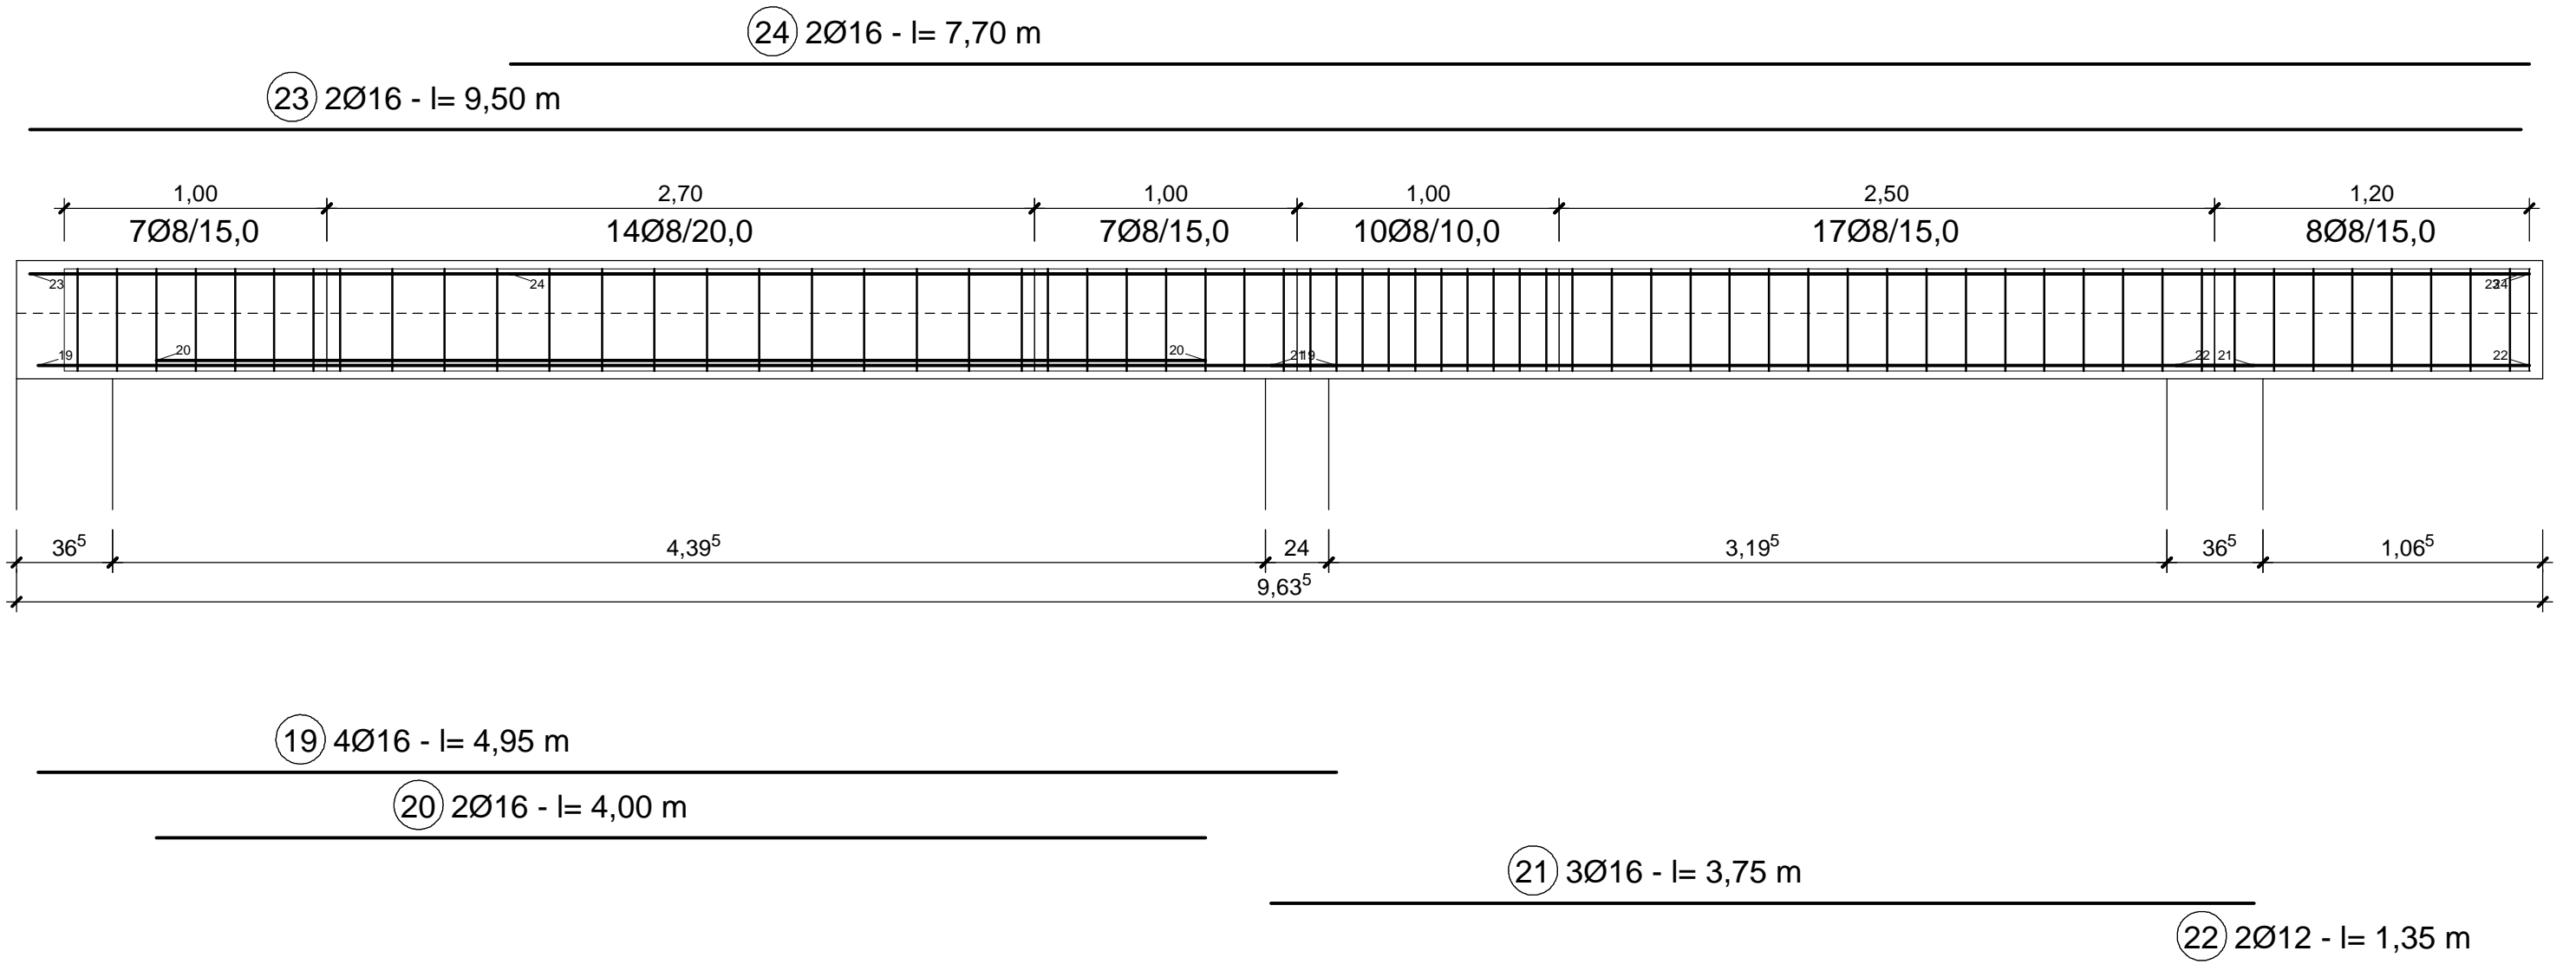

Biegeliste: Rundstahl

Stahl-Position	Anzahl	Durchmesser	Eisenbez.	Biegeform (unmaßstäblich) Alle Maße sind Außenmaße!	Einzel-länge	Gesamt-länge	Gewicht	
							kg/m	kg
19	4	16	A1		4,95	19,80	1,580	31,28
20	2	16	A1		4,00	8,00	1,580	12,64
21	3	16	A1		3,75	11,25	1,580	17,77
22	2	12	A1		1,35	2,70	0,888	2,40
23	2	16	A1		9,50	19,00	1,580	30,02
24	2	16	A1		7,70	15,40	1,580	24,33
25	28	8	B1		1,38	38,64	0,395	15,26
26	27	8	B1		1,38	37,26	0,395	14,72
27	8	8	B1		1,38	11,04	0,395	4,36

Gesamtgewicht
kg 152,78

 Maßstabkontrolle: je genau 1,0 cm!

4
3
2
1
0